


Re-Laid Stone Floor
  New Levelled Floor
  New Ramps

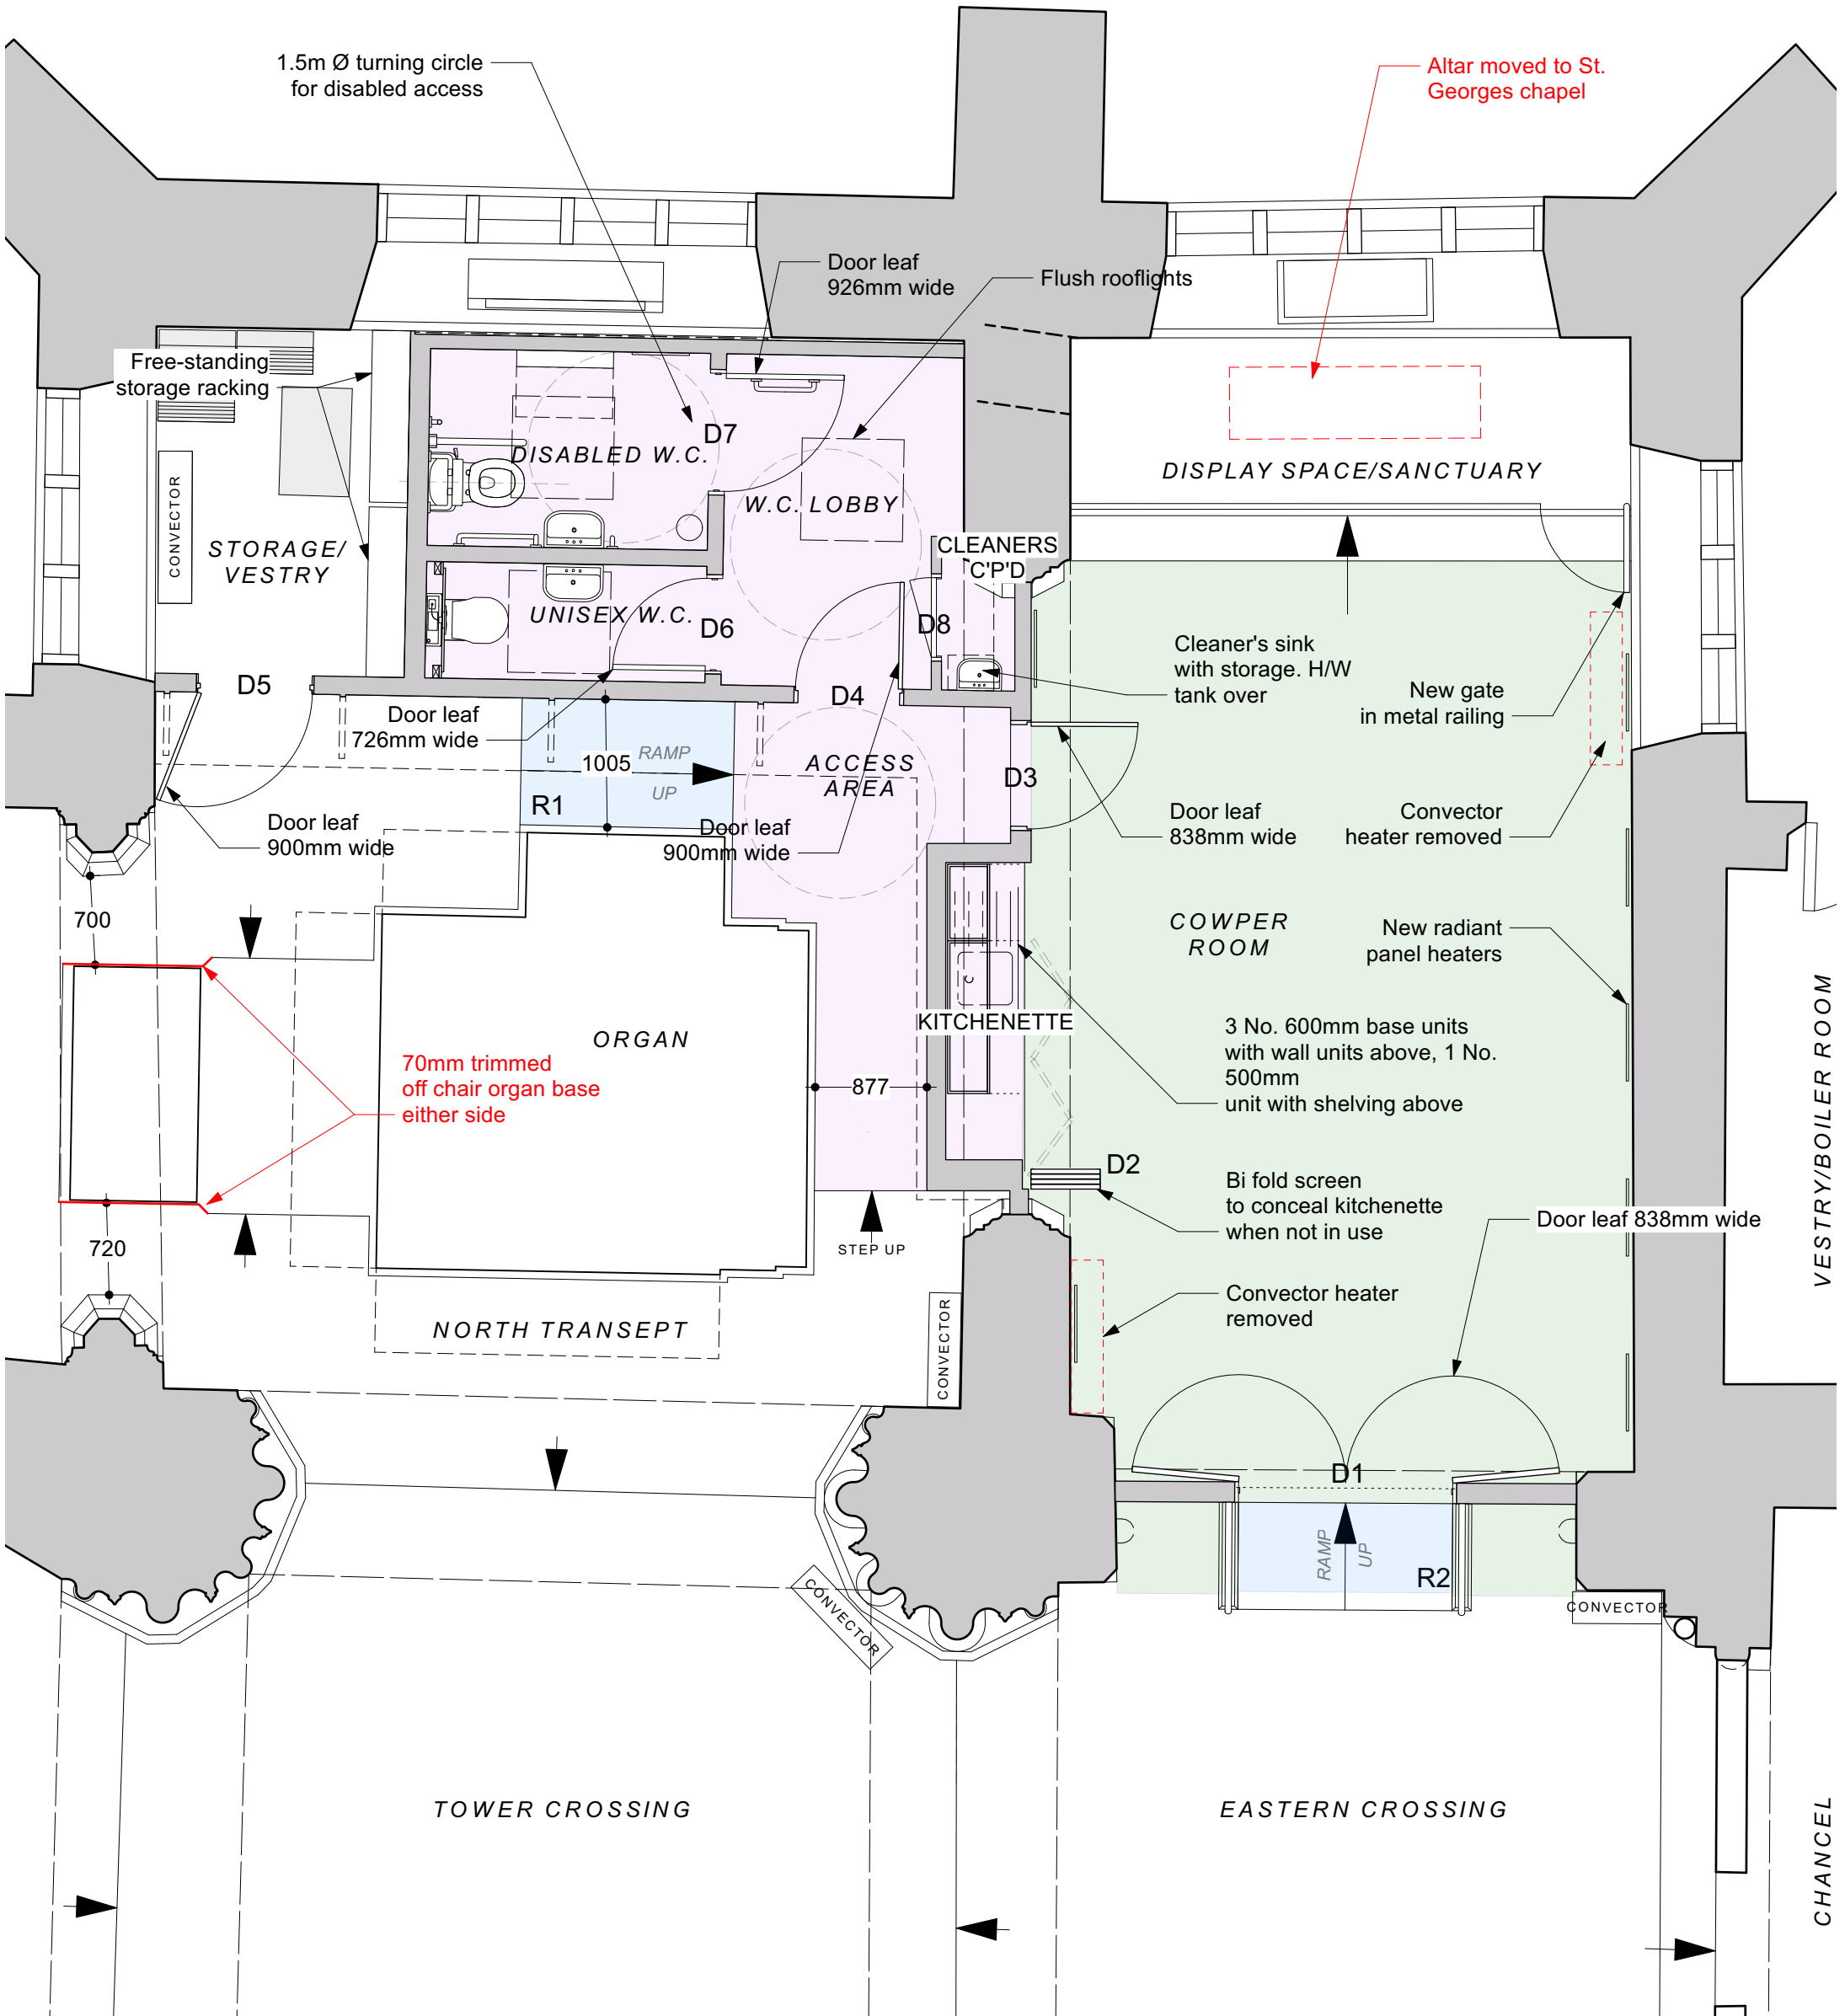

## GROUND FLOOR PLAN 1:50

- 4 Rooflights changed to flush. Convector heaters omitted and new radiant heaters shown. SMJ 23/06/2023
- 3 Faculty/tender issue. SMJ 19/10/2022



**NICHOLAS VANBURGH**

2a Esdelle Street, Norwich NR3 3BN  
01603 928 506 / 07854 939 411  
nicholas@nicholasvanburgh.co.uk

Nicholas Vanburgh Ltd. Registered in England No. 5953306

**ST. NICHOLAS' CHURCH**

Church Street, Dereham, Norfolk  
For Dereham PCC

**1:50 Floor Plan - Proposed**

Cowper Room and WCs - General arrangement

**Drawing No: SND21.12.4**

Scale: 1:50 @ A3

Date: 03/12/2021

Drawn by: SMJ